


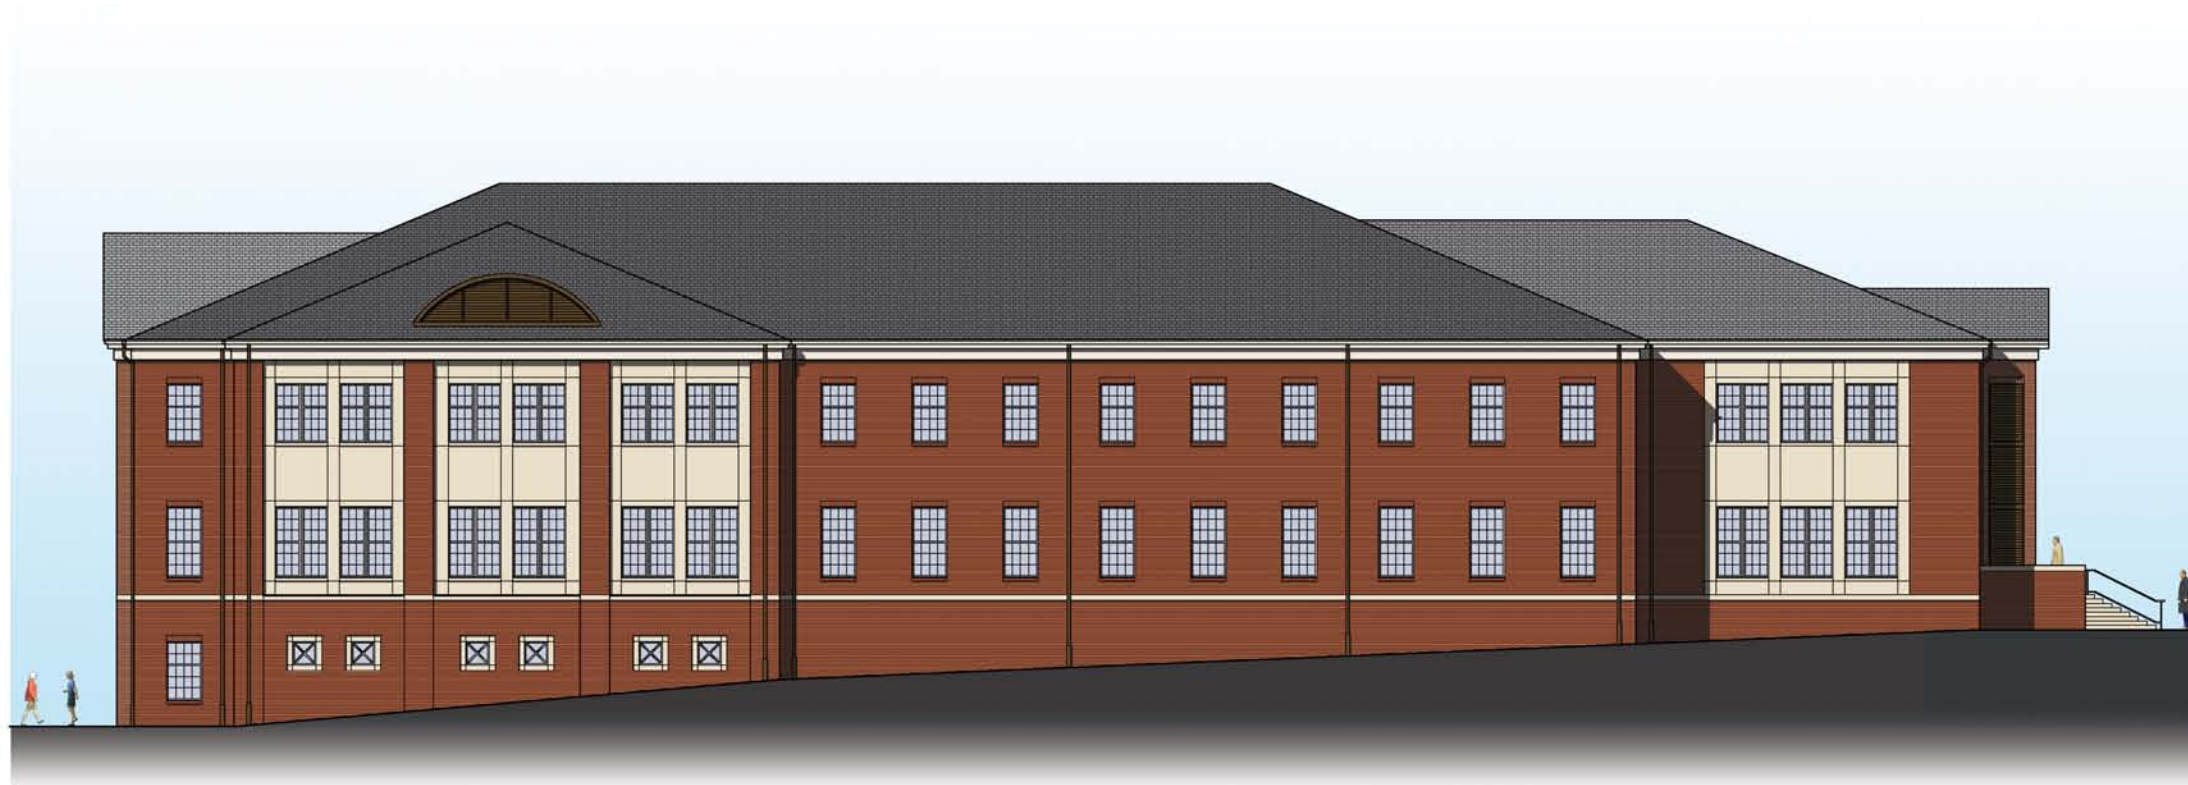

WEST ELEVATION



EAST ELEVATION



SOUTH ELEVATION



GASTON COLLEGE
PROPOSED ROBINSON CLASSROOM BUILDING
NOVEMBER 26, 2007

